


Millimetres


0 10

DO NOT SCALE

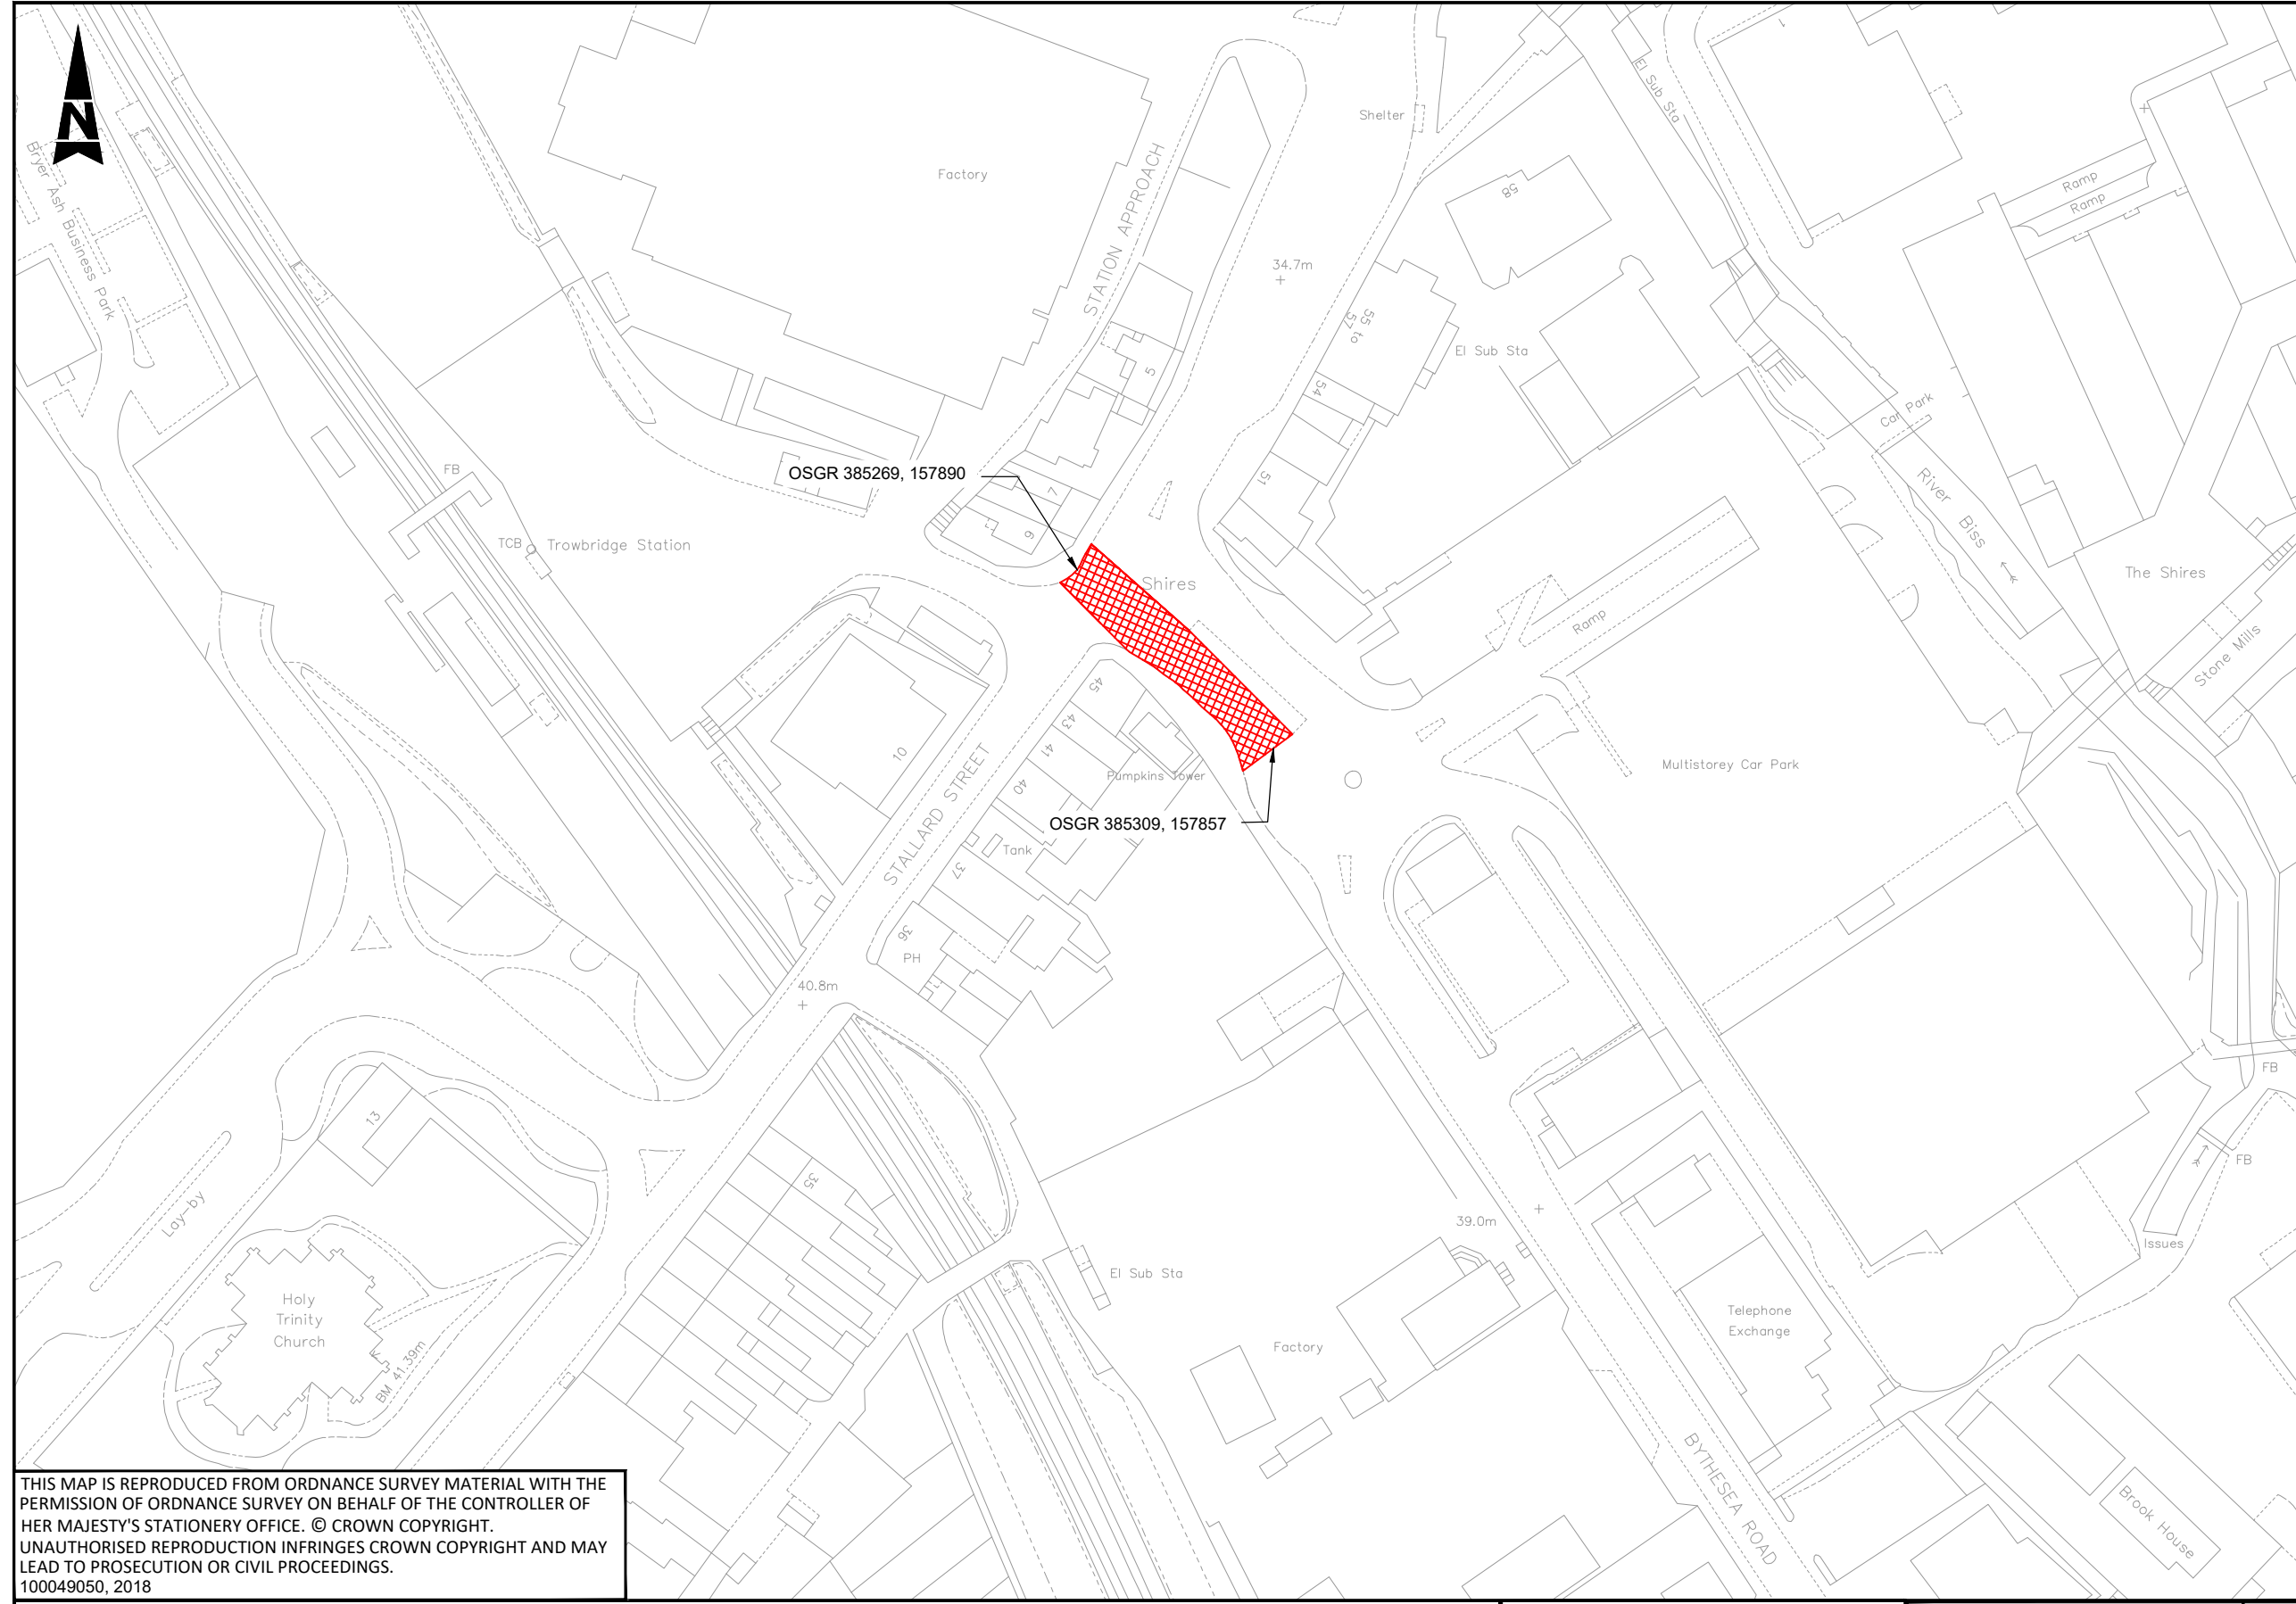

- Notes**
- Limits of works are approximate and are to be agreed on site with the Engineer.
 - Chainage 0m is located at the southern face of the splitter island (which is on the Trinity Roundabout).

Key

 Site Extents

THIS MAP IS REPRODUCED FROM ORDNANCE SURVEY MATERIAL WITH THE PERMISSION OF ORDNANCE SURVEY ON BEHALF OF THE CONTROLLER OF HER MAJESTY'S STATIONERY OFFICE. © CROWN COPYRIGHT. UNAUTHORISED REPRODUCTION INFRINGES CROWN COPYRIGHT AND MAY LEAD TO PROSECUTION OR CIVIL PROCEEDINGS. 100049050, 2018

Client Finance Code: 63 31 88
 Works Order No: TBC
 Postal Area: BA14

USRN: 43801591
 Grid Ref: 385195, 157777 to 385274, 157886
 Philips Street Atlas: Page 105 C8
 Road Speed Limit: 30mph

SAFETY, HEALTH AND ENVIRONMENTAL INFORMATION	
In addition to the hazards/risks normally associated with the types of work detailed on this drawing, note the following significant residual risks (Reference shall also be made to the design hazard log).	
Construction	(Enter "None" if applicable)
Maintenance / Cleaning	(Enter "None" if applicable)
Use	(Enter "None" if applicable)
Decommissioning / Demolition	(Enter "None" if applicable)

Description	Status	Revision	Drawn	Checked	Reviewed	Authorised	Issue Date
First Issue	A1	C01	SR	DM	SP	SP	22/01/20

Description	Status	Revision	Drawn	Checked	Reviewed	Authorised	Issue Date
First Issue	A1	C01	SR	DM	SP	SP	22/01/20

Drawing Suitability: **APPROVED - PUBLISHED**

Status: **A1**

ATKINS
 County Gate
 County Way
 Trowbridge
 Wiltshire
 BA14 7FJ
 Tel: +44 (0)11225 730360
 Copyright © Atkins Limited (2018) www.atkinsglobal.com

Wiltshire Council
 Where everybody matters

Project Title		Major Maintenance 2019/2020	
Drawing Title		Surface Only Schemes 2019/2020	
Client		Wiltshire Council	
Drawing Number	Project	Originator	Volume
1920SO0710	WHCC_HM	ATK	HGN
Location	Type	Role	Number
A363 Stallard Street, Trowbridge	-DR	-CH	-000003
Original Size	Scale	Project Ref.	Sheet
A3	NTS	5188286	1 of 1
Revision	Rev	C01	